



MACGREGOR ASSOCIATES ARCHITECTS

2727 Paces Ferry Road SE
Building Two, Suite 1400
Atlanta, Georgia 30339
T 770.432.8400 F 770.432.9934



CONSULTANT

PRINT RECORD

NO.	DESCRIPTION
11/05/18	ISSUE FOR PERMIT

PROJECT INFORMATION

A SPECULATIVE INVENTORY AND DISTRIBUTION FACILITY

WESTLAKE II

8778 PRITCHARD RD
JACKSONVILLE, FLORIDA
32219

Macgregor Associates Architects, Inc.

THIS DRAWING, AS AN INSTRUMENT OF SERVICE, IS THE SOLE PROPERTY OF THE DESIGN PROFESSIONAL AND SHALL NOT BE REPRODUCED, COPIED, OR TRANSMITTED IN ANY MANNER WITHOUT THE PERMISSION OF THE DESIGN PROFESSIONAL.

THE CONTRACTOR SHALL VERIFY ALL DIMENSIONS AND EXISTING CONDITIONS ON THE SITE BEFORE CONSTRUCTION. BY THE PROVISIONS OF THE PROFESSIONAL ASSOCIATION ARCHITECTS, INC. 1987-2015.


DATE	PROJECT NO.
11/05/18	2017-138

SHEET TITLE
SITE PLAN

SHEET NUMBER

A-101

FOR CONSTRUCTION

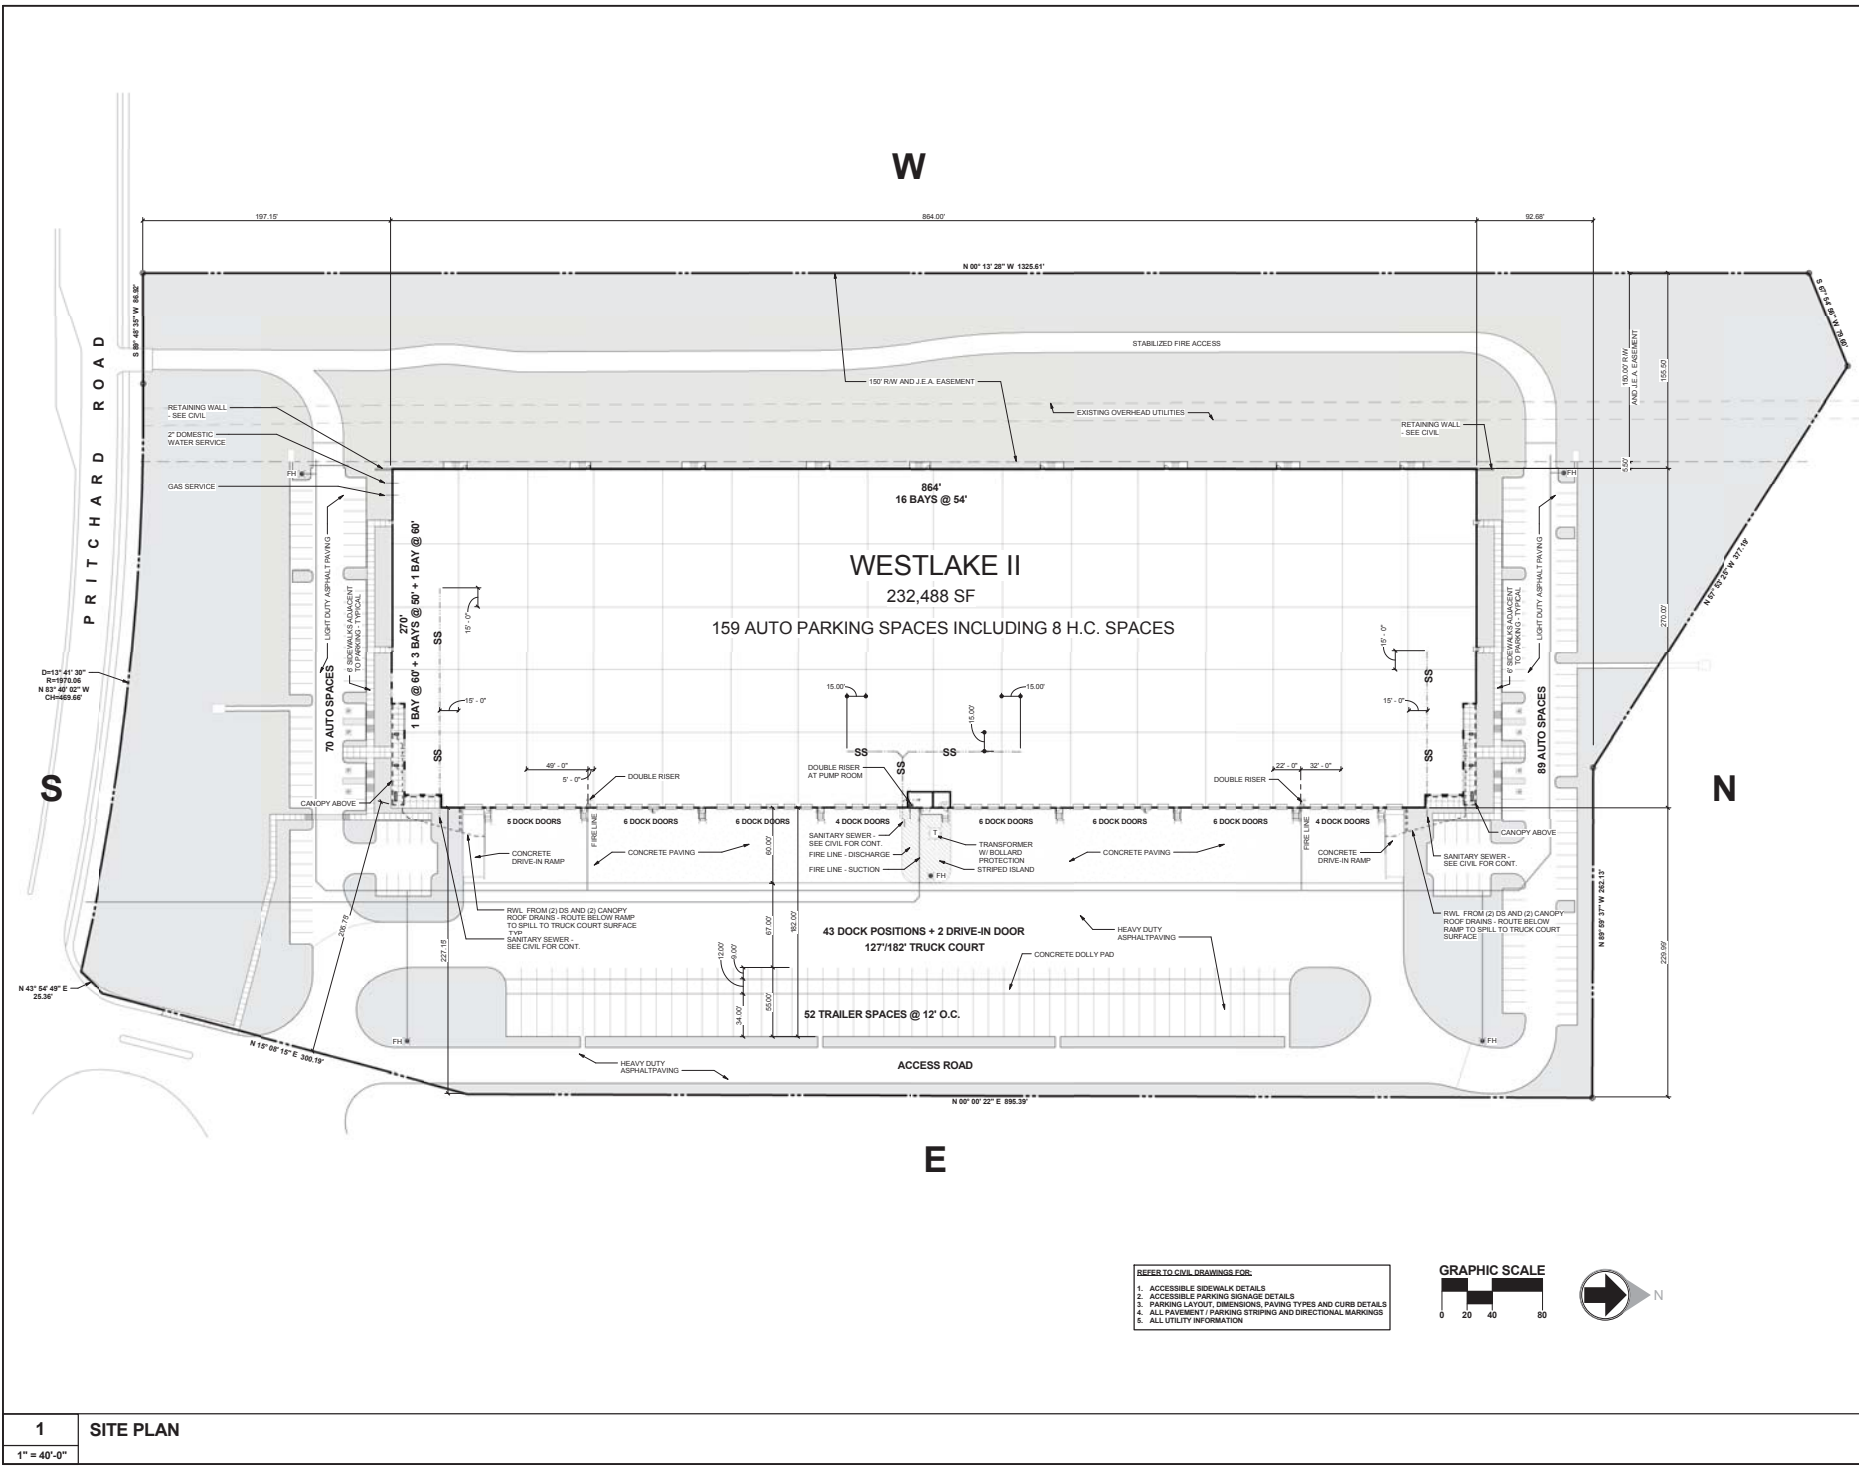

- REFER TO CIVIL DRAWINGS FOR:
1. ACCESSIBLE SIDEWALK DETAILS
 2. ACCESSIBLE PARKING SIGNAGE DETAILS
 3. PARKING LAYOUT, DIMENSIONS, PAVING TYPES AND CURB DETAILS
 4. ALL PAVEMENT / PARKING STRIPING AND DIRECTIONAL MARKINGS
 5. ALL UTILITY INFORMATION



1 SITE PLAN
1" = 40'-0"